



EAST ELEVATION

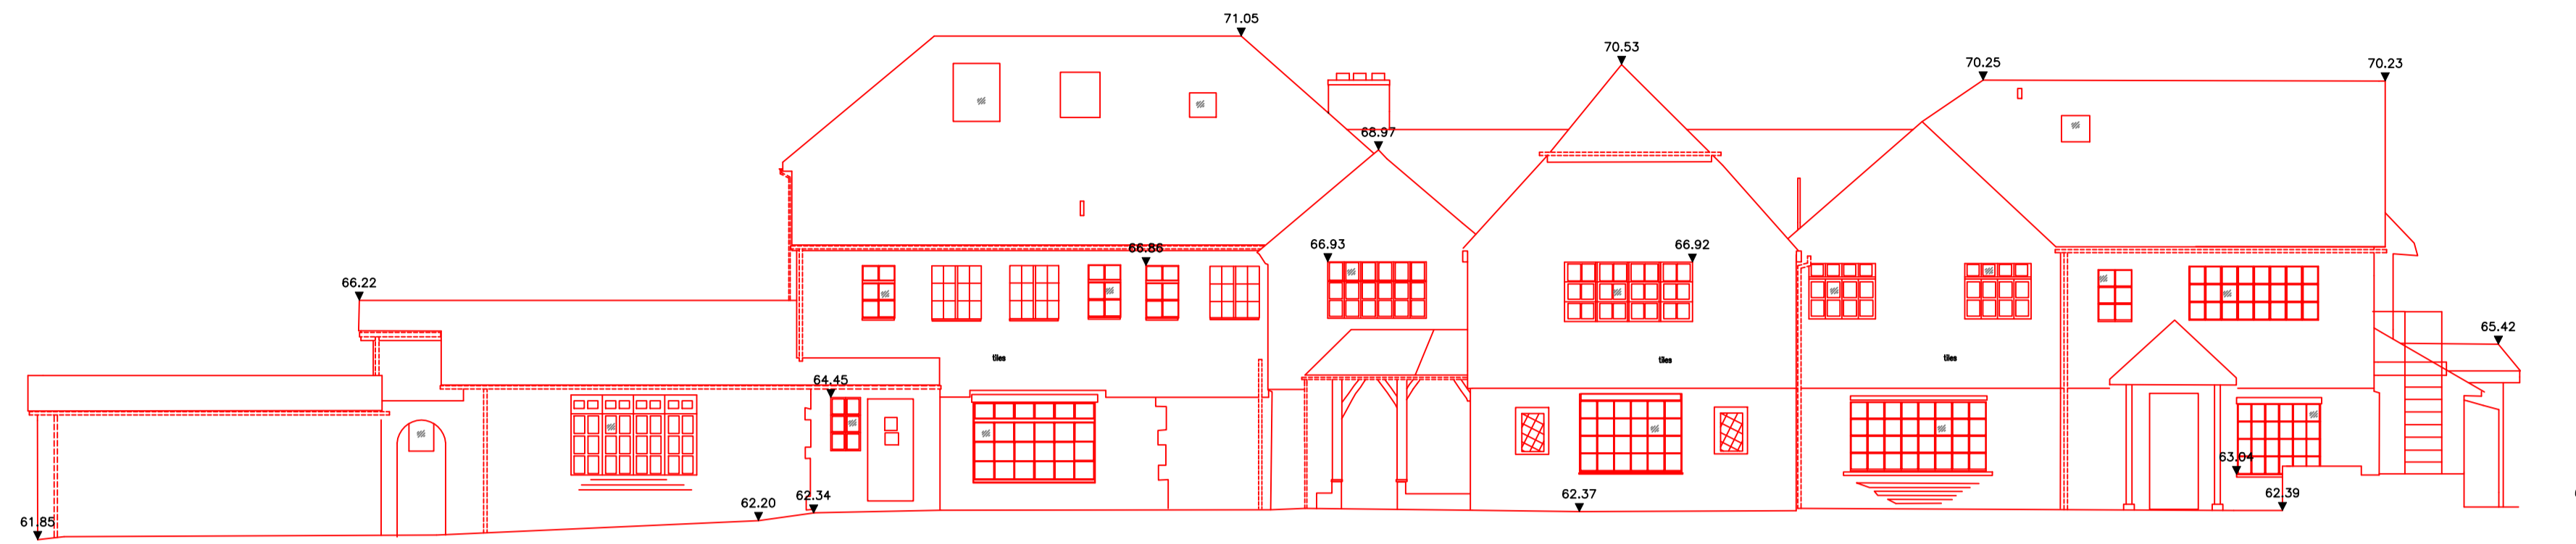


60.0M. A.O.D.

NORTH ELEVATION

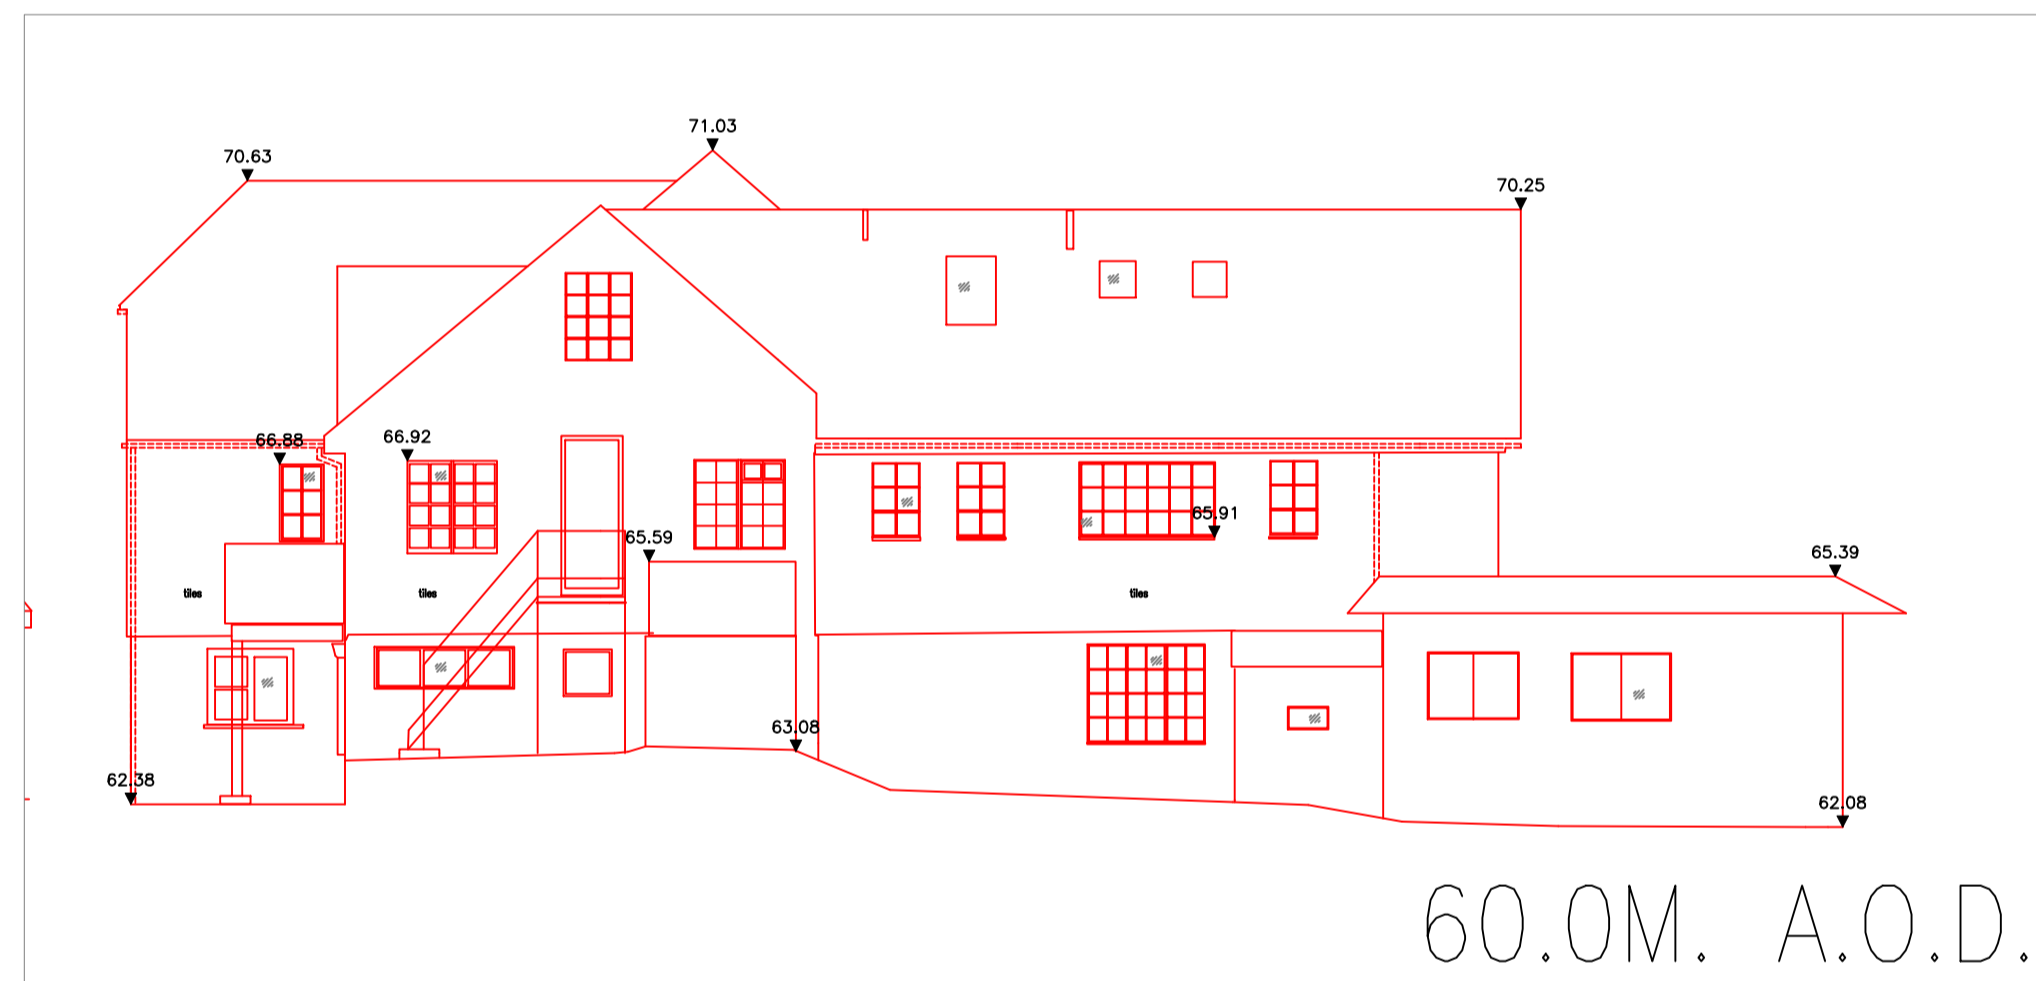


60.0M. A.O.D.

WEST ELEVATION

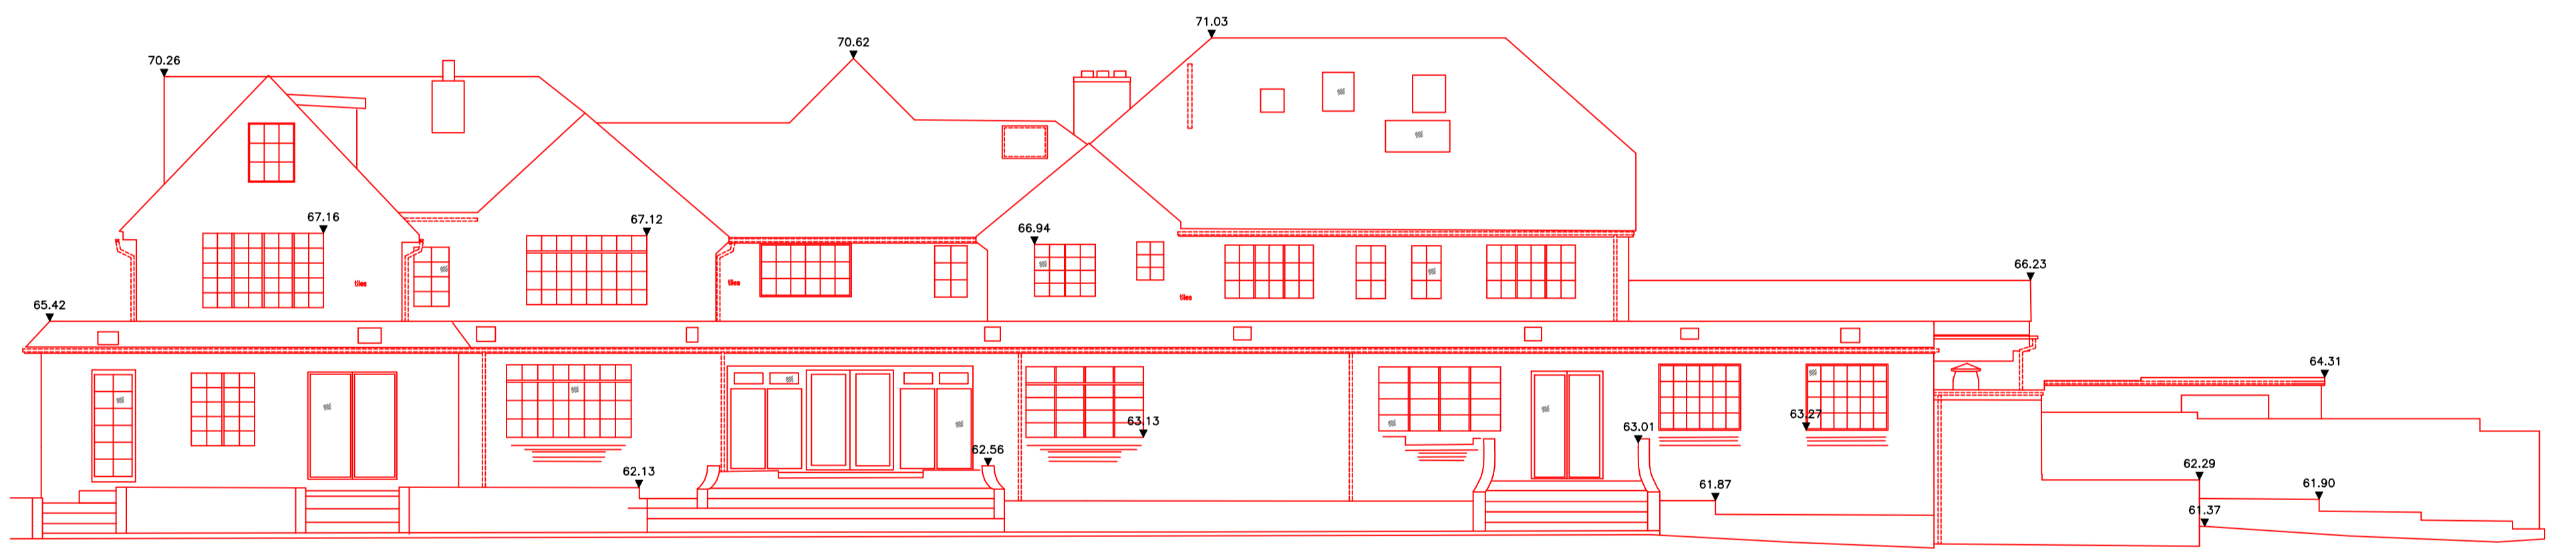

SOUTH ELEVATION

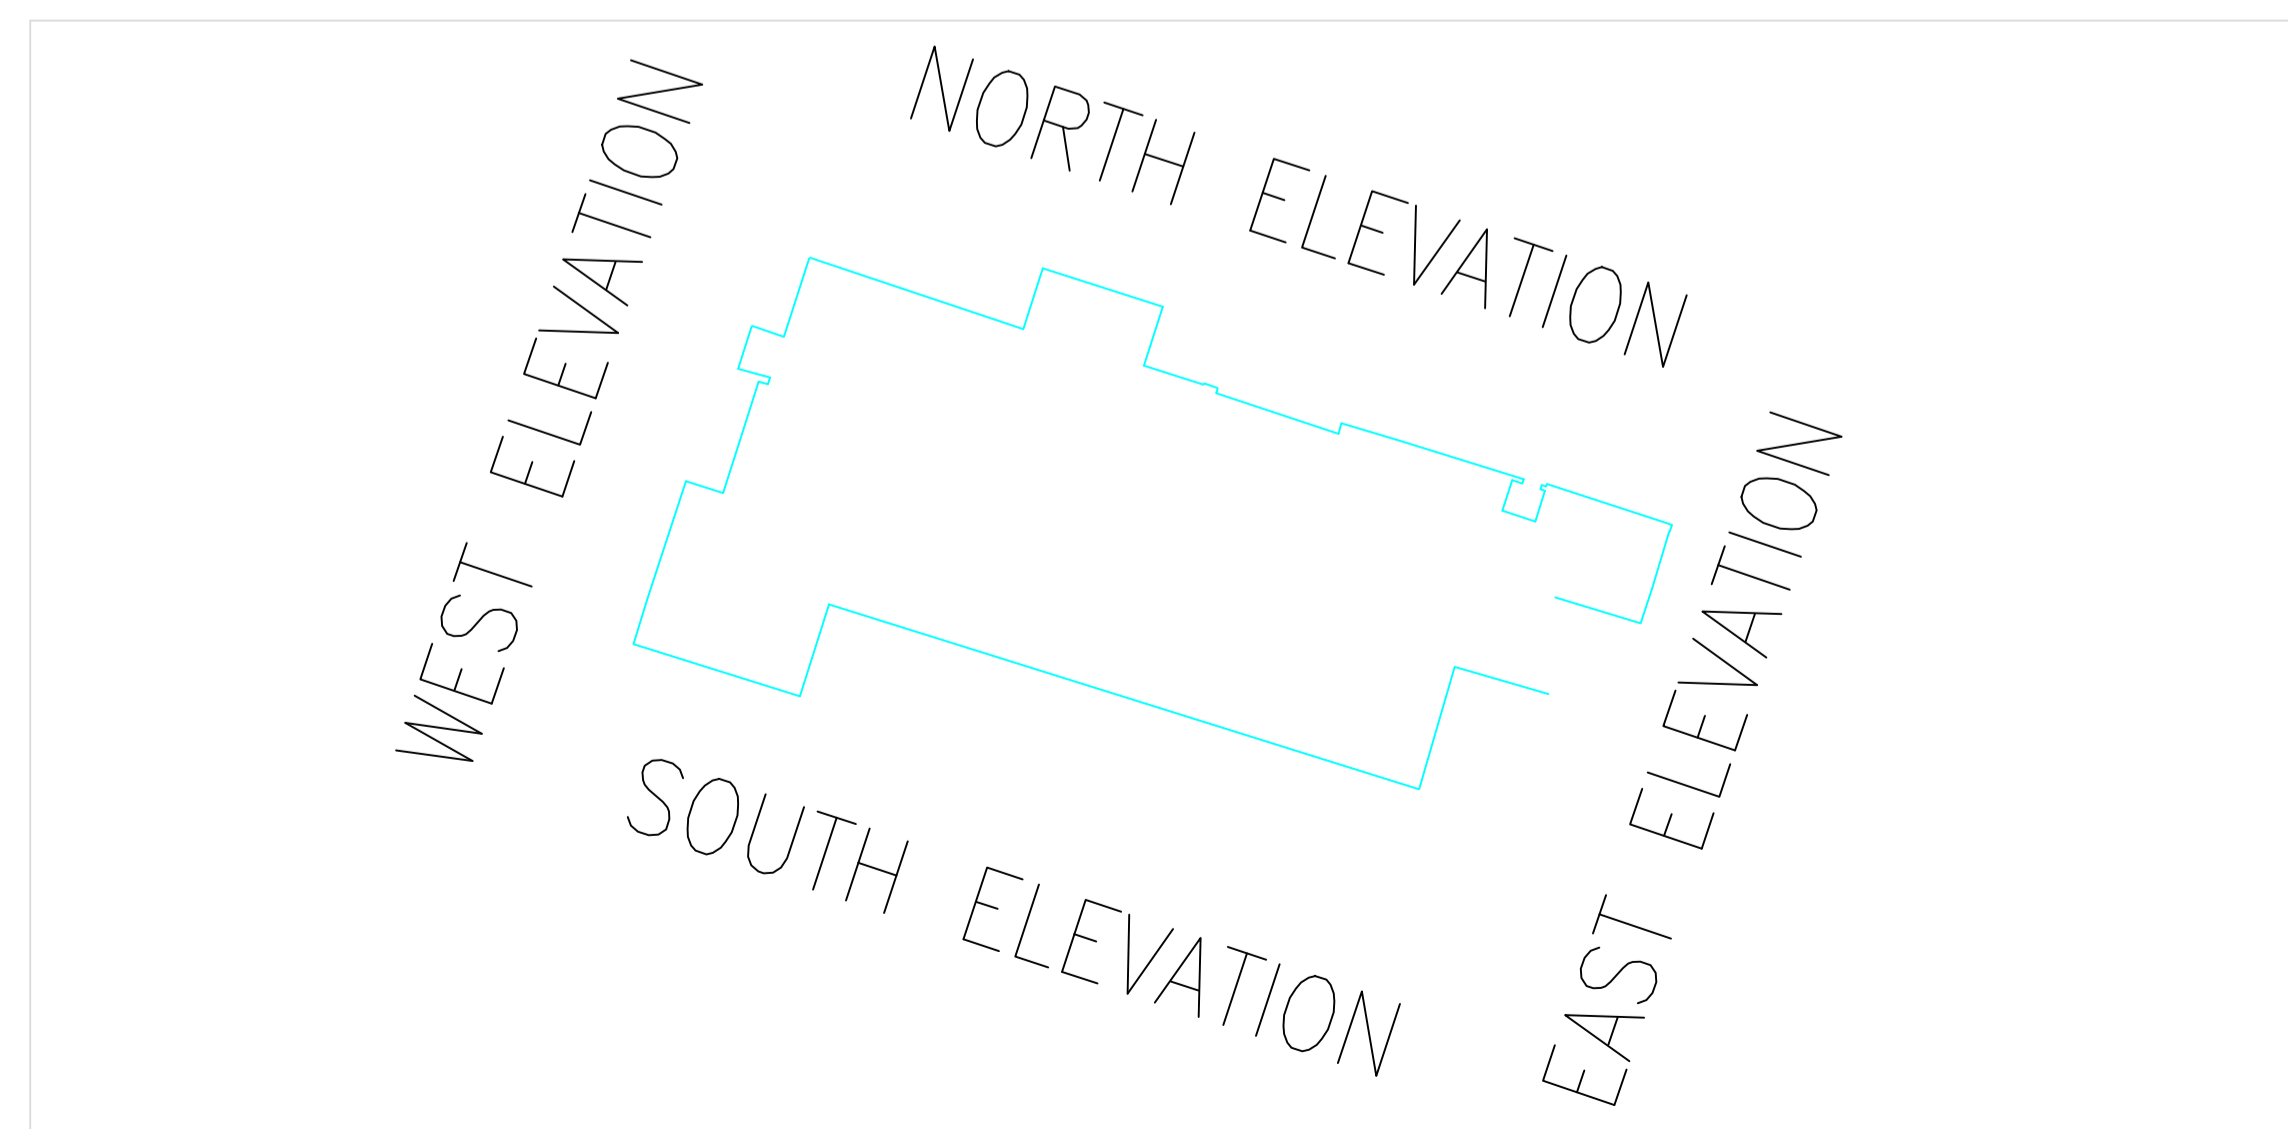

Revision Suff App Date



**AT LAND SURVEYS** Office +44 (0) 1425 479480  
 86, Hightown Gardens, Mob +44 (0) 7901 686777  
 Ringwood, Hampshire Email alan@atlandsurveys.com  
 BH24 3EJ Web www.atlandsurveys.com

Project

Drawing Title

ELEVATIONS

Drawn	Date	Checked	Date
AY	JAN 2014	AT	JAN 2014

Scale  
 1:100 (AT A1 SIZE)

Drawing Number  
 14.003-S100 Rev