


DO NOT SCALE THIS DRAWING, PRINT, PLOT OR DISK.

LEVEL DATUM

All levels related to OS Datum by GPS observations.

LEGEND - Buildings

ACCESS HATCH	AH
ARCH HEAD LEVEL	AHL
ARCH SPRINGER LEVEL	ASL
BEAM SOFFIT LEVEL	BSL
CILL TO HEAD	C-H
CEILING LEVEL	CL
DOOR HEAD LEVEL	DH
FLOOR TO CILL	F-C
FALSE CEILING	FC
STRUCTURAL CEILING HT.	SCH
FALSE CEILING HT.	FCH
FLOOR LEVEL	FL
	+ 9.76
ROOF LEVEL	RL
RAIN WATER PIPE	RWP
SKYLIGHT	SL
SOIL AND VENT PIPE	SVP
THRESHOLD LEVEL	THL
WINDOW CILL LEVEL	WCL
WINDOW HEAD LEVEL	WHL

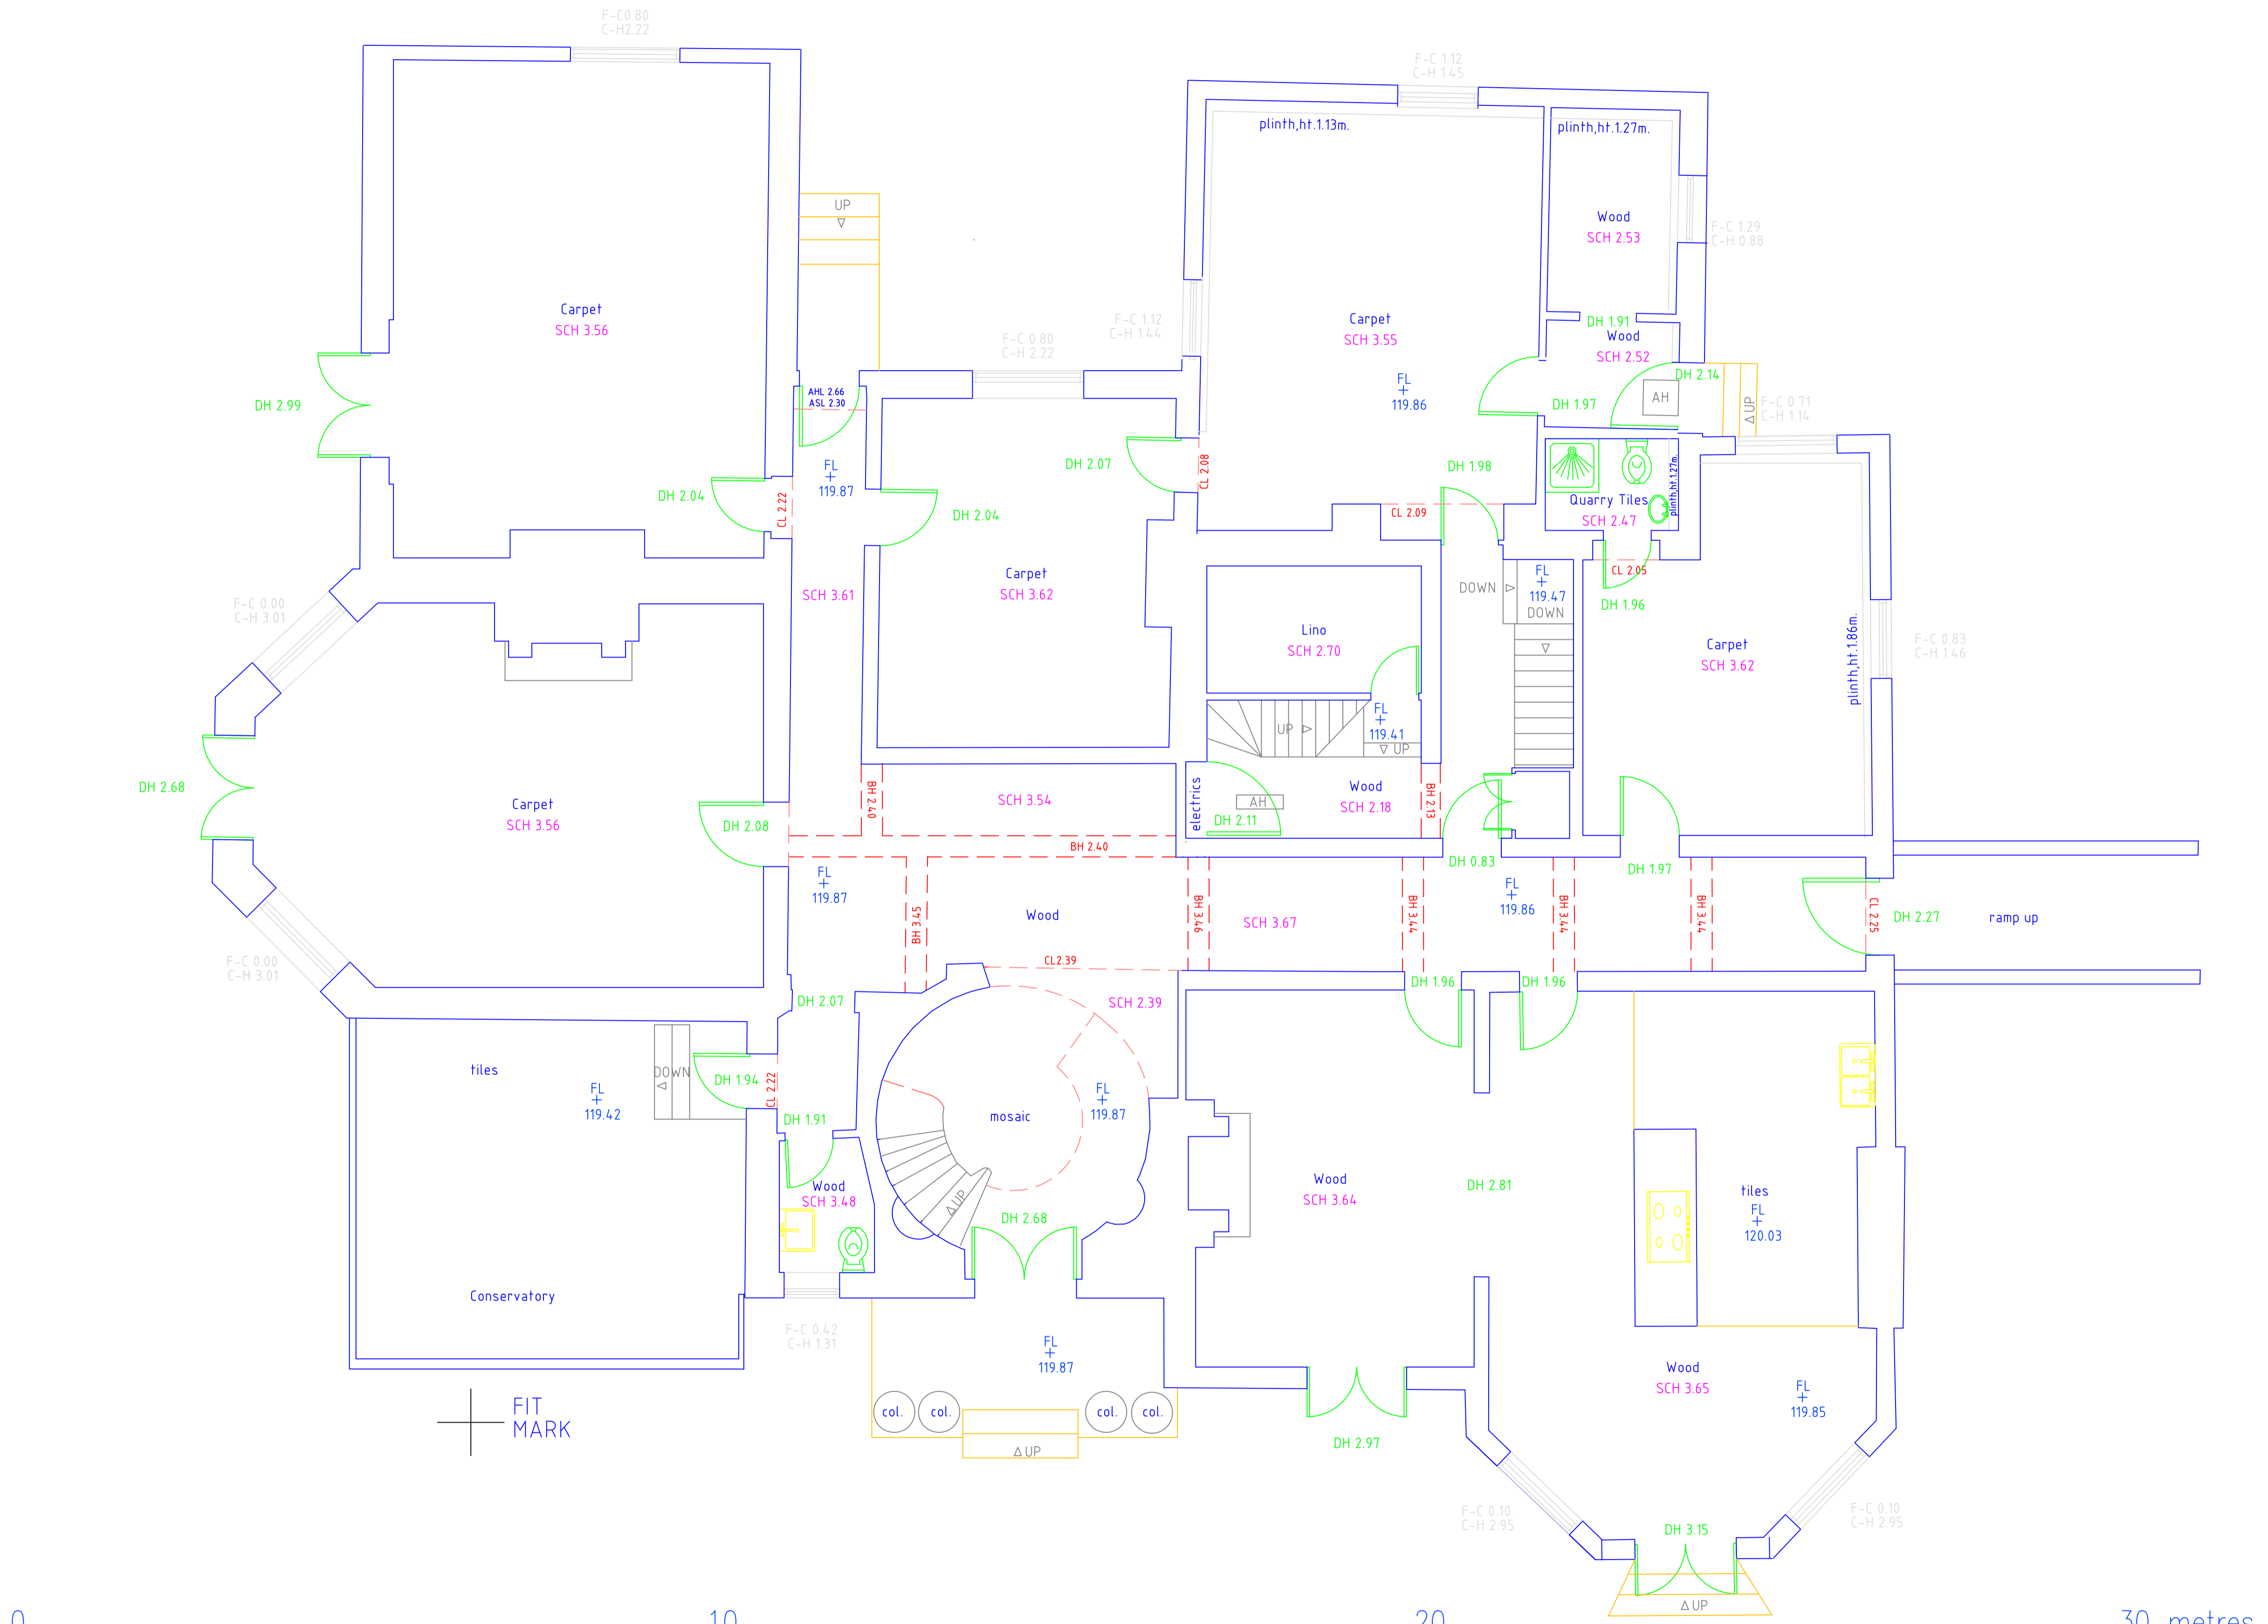

FIT MARK



Revision Suf App Date



AT LAND SURVEYS Office +44 (0) 1425 479480
 86, Hightown Gardens, Mob +44 (0) 7901 686777
 Ringwood, Hampshire Email alan@atlandsurveys.com
 BH24 3EJ Web www.atlandsurveys.com

Project
PROJECT1
PROJECT2
PROJECT3

Drawing Title
TITLE1
TITLE2
TITLE3

Drawn	Date	Checked	Date
DRAWN	DATE	CHECKED	DATE

Scale
SCALE
SCALE-A1

Drawing Number
DRAWING-NO
Rev
REV